


1
A1.2
THIRD FLOOR PLAN
SCALE: 1/4"=1'-0"

ALTERNATE PLAN ONE
FOUR SUITES

**EDGERTON
PROFESSIONAL BUILDING**
7111 W. EDGERTON AVE.
GREENFIELD, WISCONSIN

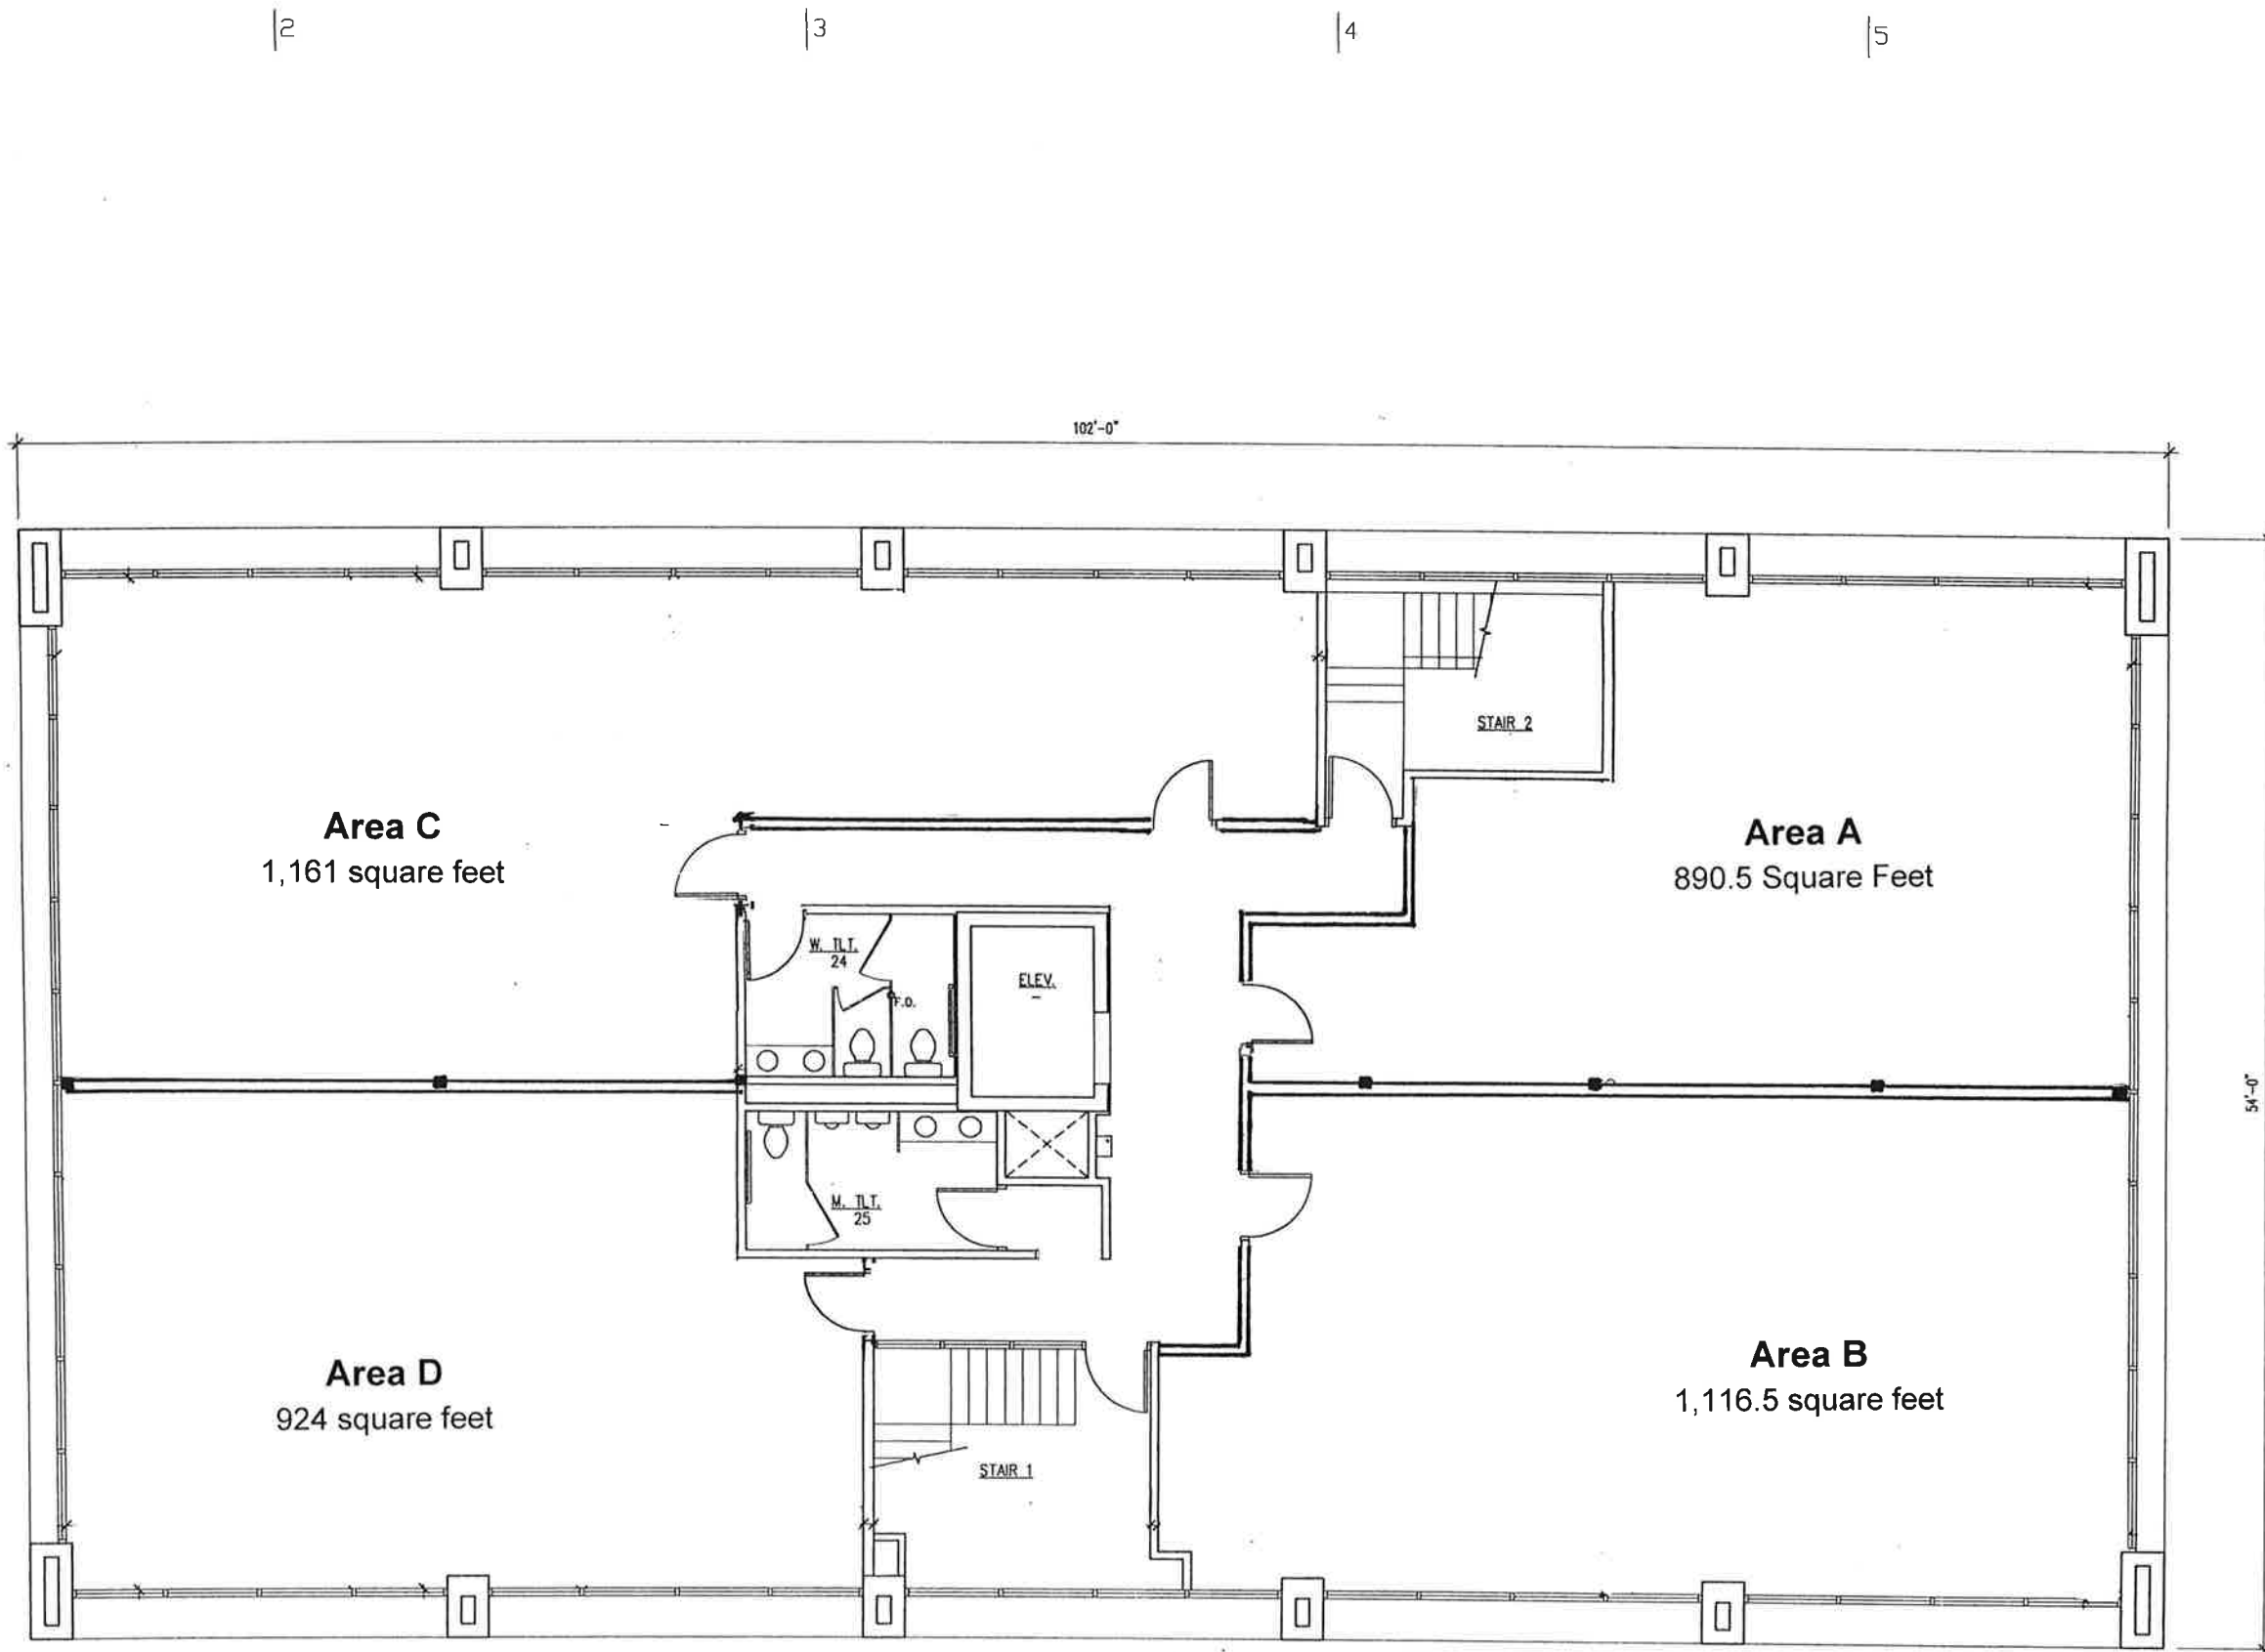

CONTRACT DATE
EDGERTON
PROFESSIONAL
BUILDING
7111 W. EDGERTON
GREENFIELD, WI

DATE
12/02/11

PROJECT NO

SHEET

FLOOR PLAN

A1.2
PLOT DATE 12/02/11