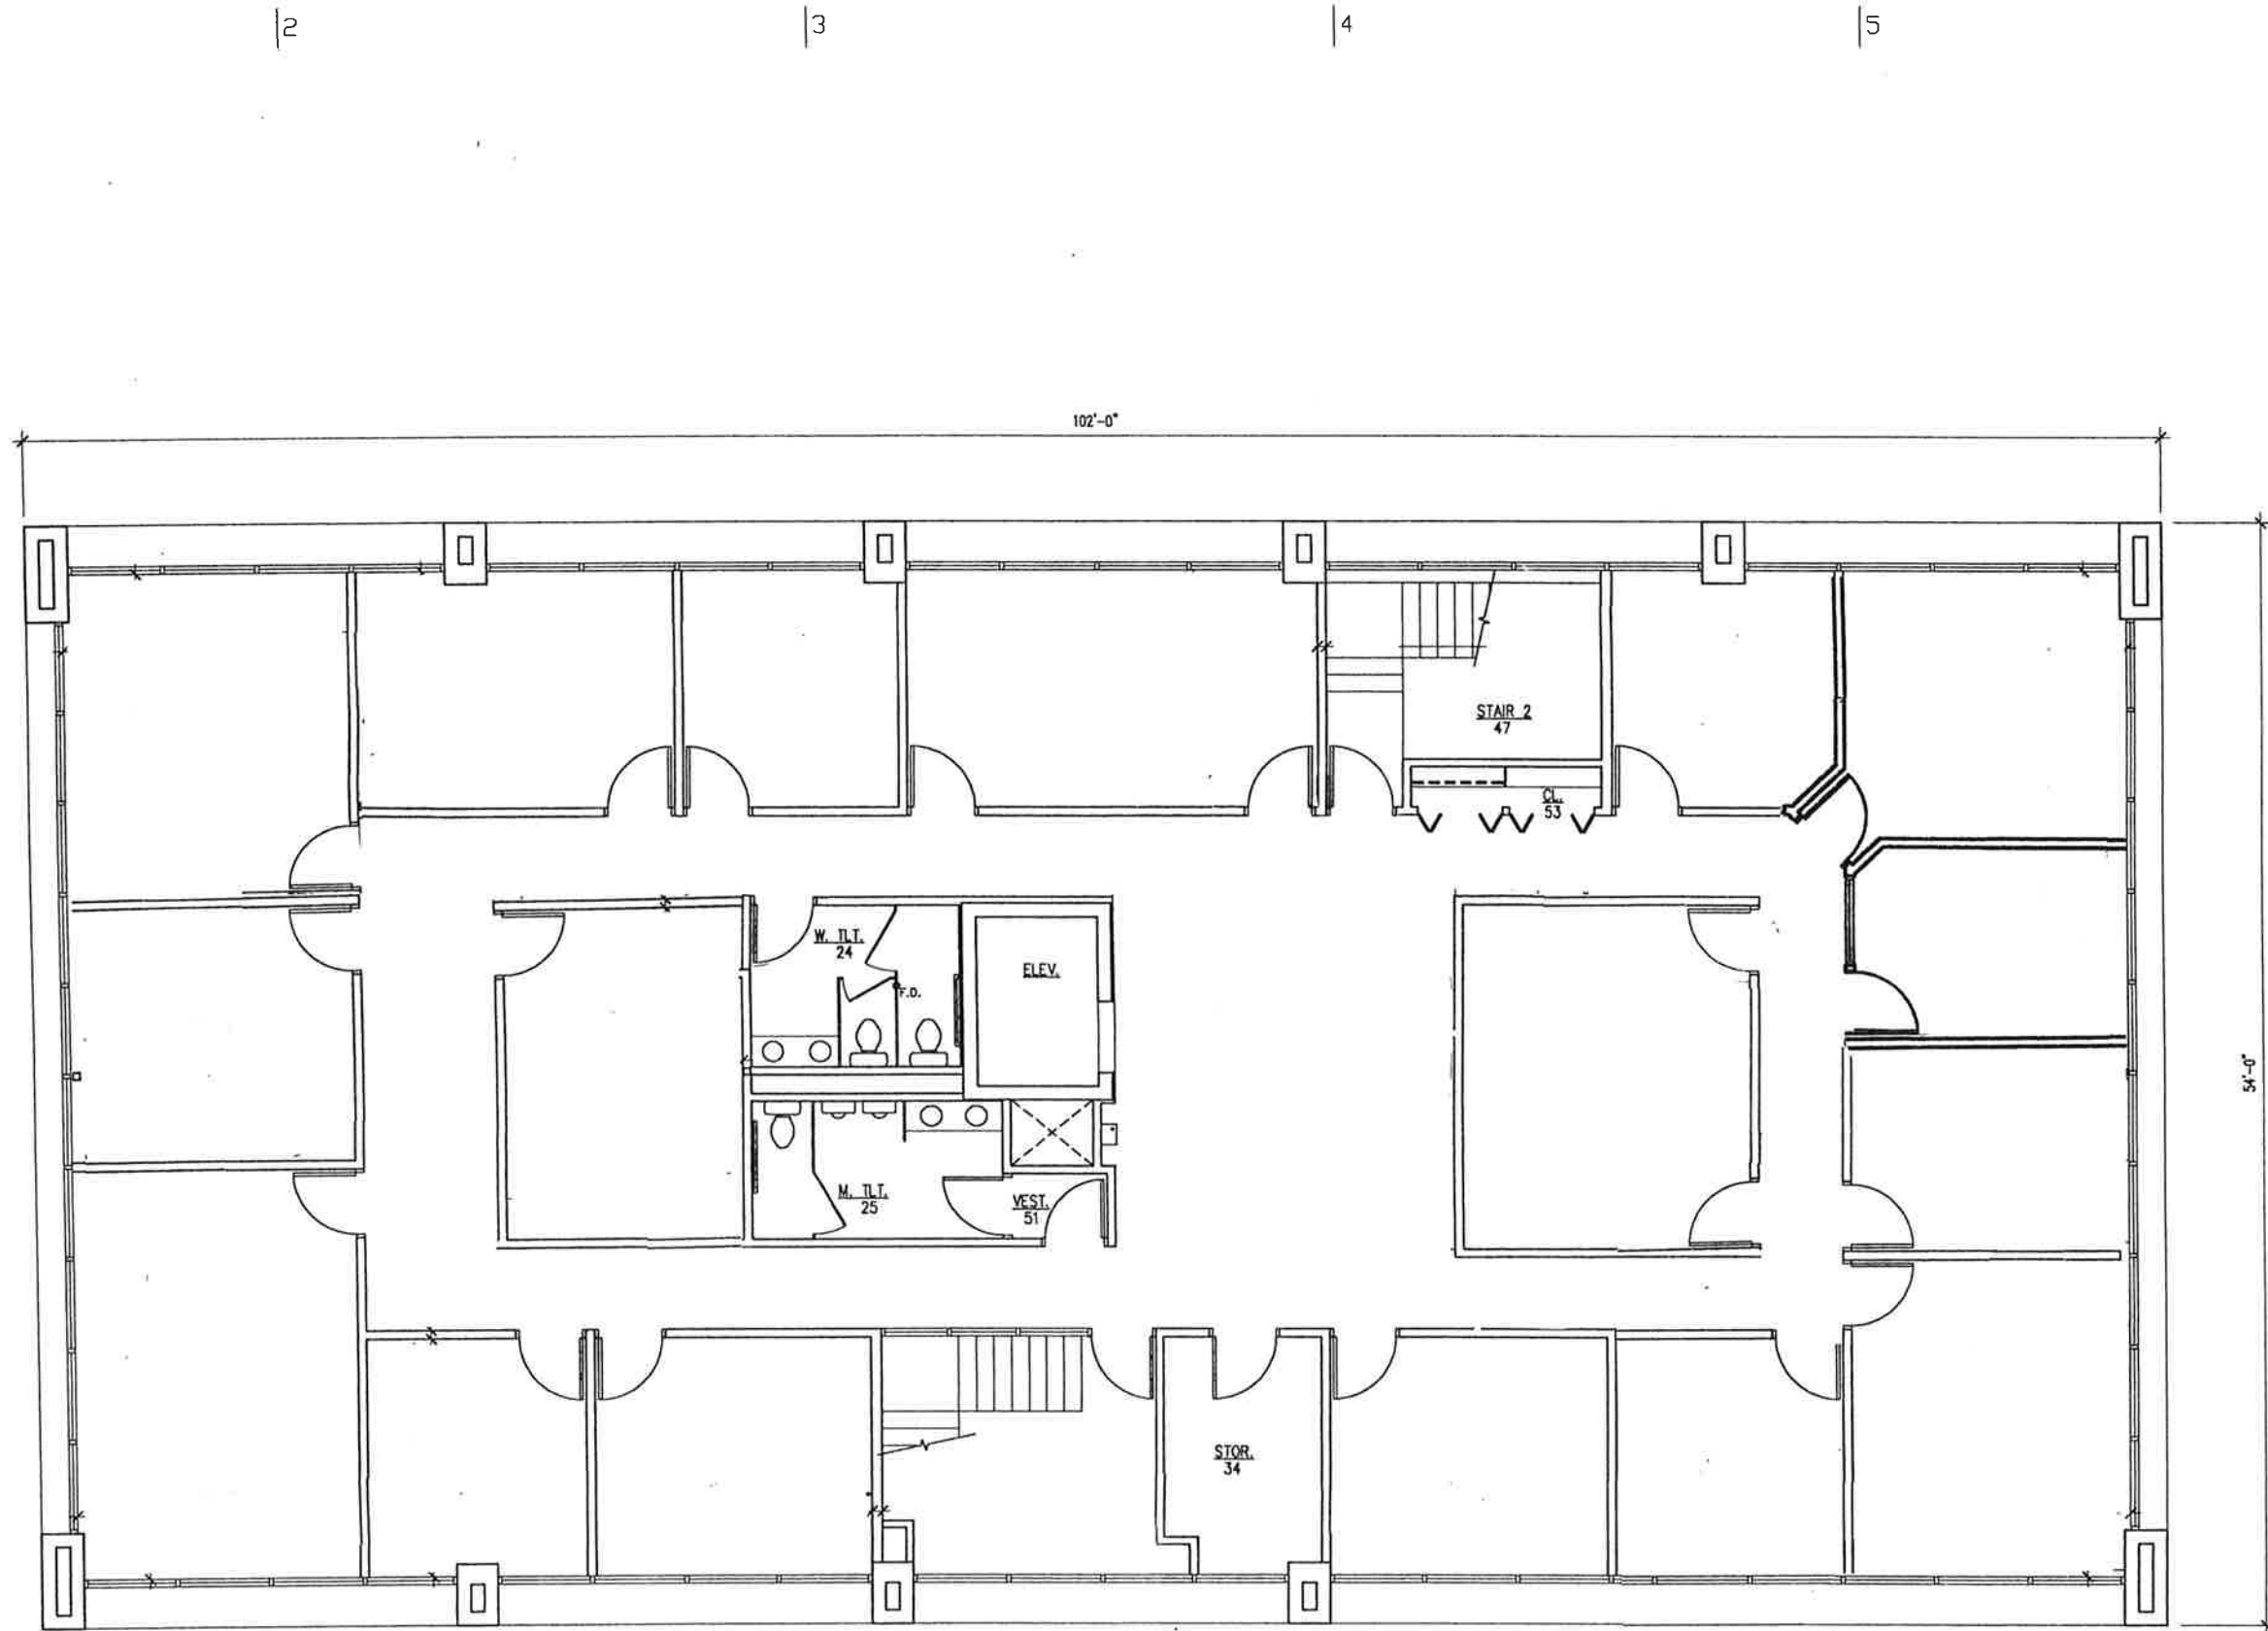


1 THIRD FLOOR PLAN
A1.2 SCALE: 1/4"=1'-0"

**EDGERTON
PROFESSIONAL BUILDING**
7111 W. EDGERTON AVE.
GREENFIELD, WISCONSIN

△
△
△
△
△
△

CONTRACT DATE

EDGERTON
PROFESSIONAL
BUILDING
7111 W. EDGERTON
GREENFIELD, WI

DATE

12/02/11

PROJECT NO.

SHEET

FLOOR PLAN

A1.2

PLOT DATE

12/02/11